


RATEABLE AREA 1625ha.

RAMSEY HOLLOW PUMPING STATION

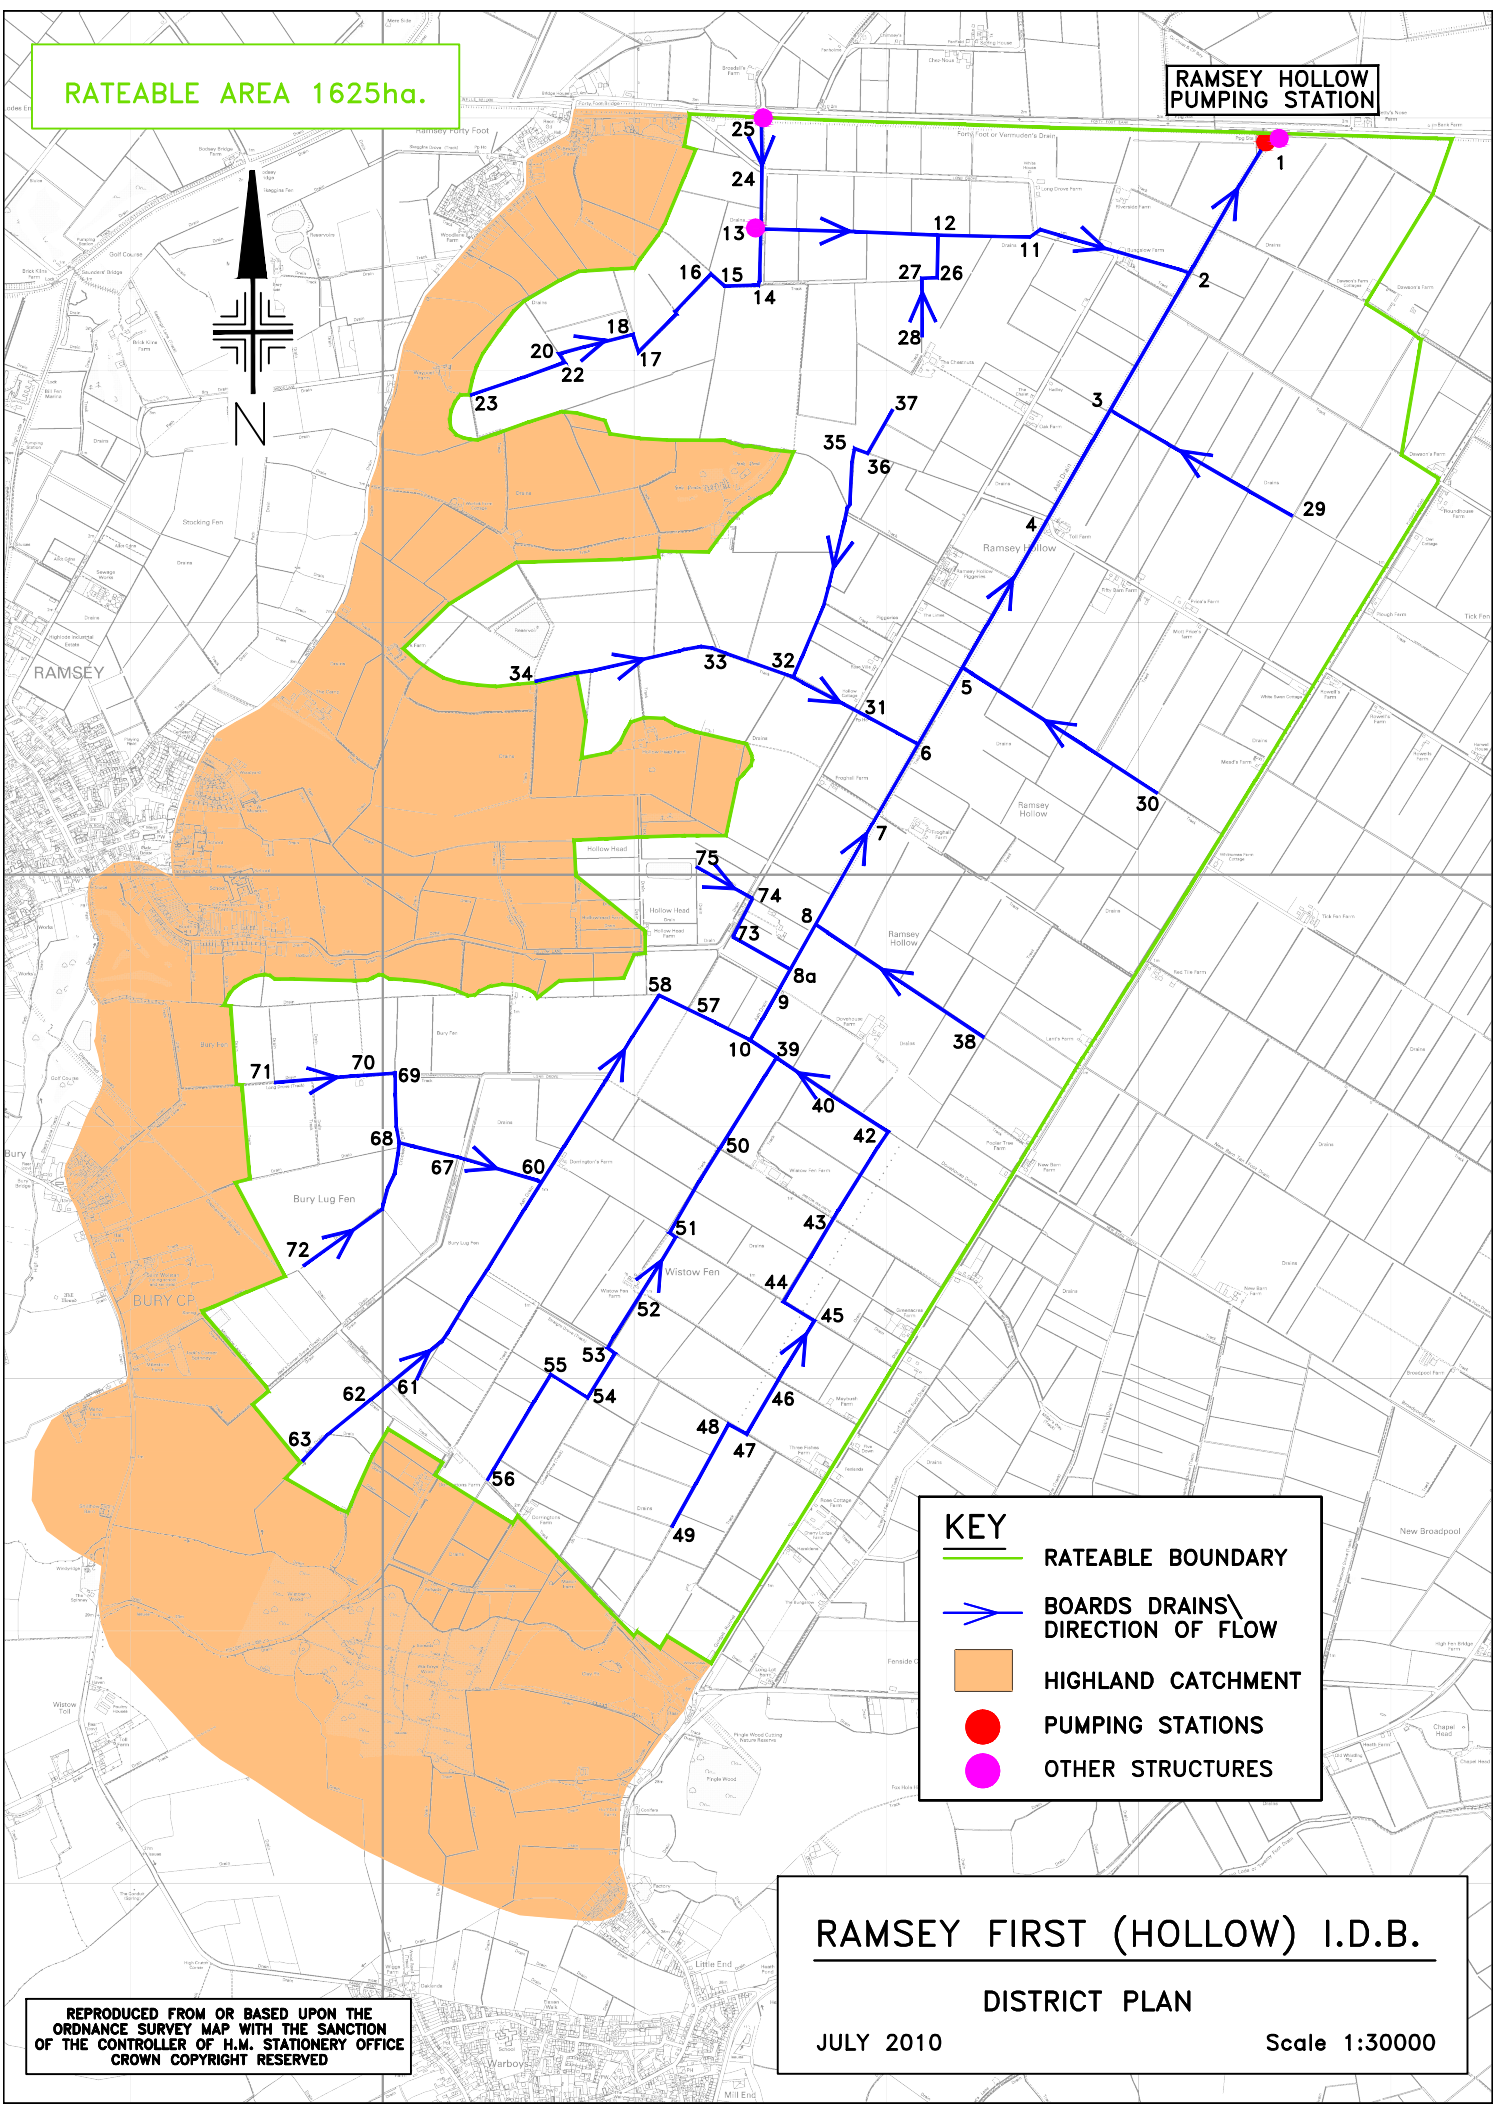

KEY

- RATEABLE BOUNDARY
- BOARDS DRAINS \ DIRECTION OF FLOW
- HIGHLAND CATCHMENT
- PUMPING STATIONS
- OTHER STRUCTURES

RAMSEY FIRST (HOLLOW) I.D.B.

DISTRICT PLAN

JULY 2010

Scale 1:30000

REPRODUCED FROM OR BASED UPON THE
ORDNANCE SURVEY MAP WITH THE SANCTION
OF THE CONTROLLER OF H.M. STATIONERY OFFICE
CROWN COPYRIGHT RESERVED