


RATEABLE AREA 4847ha

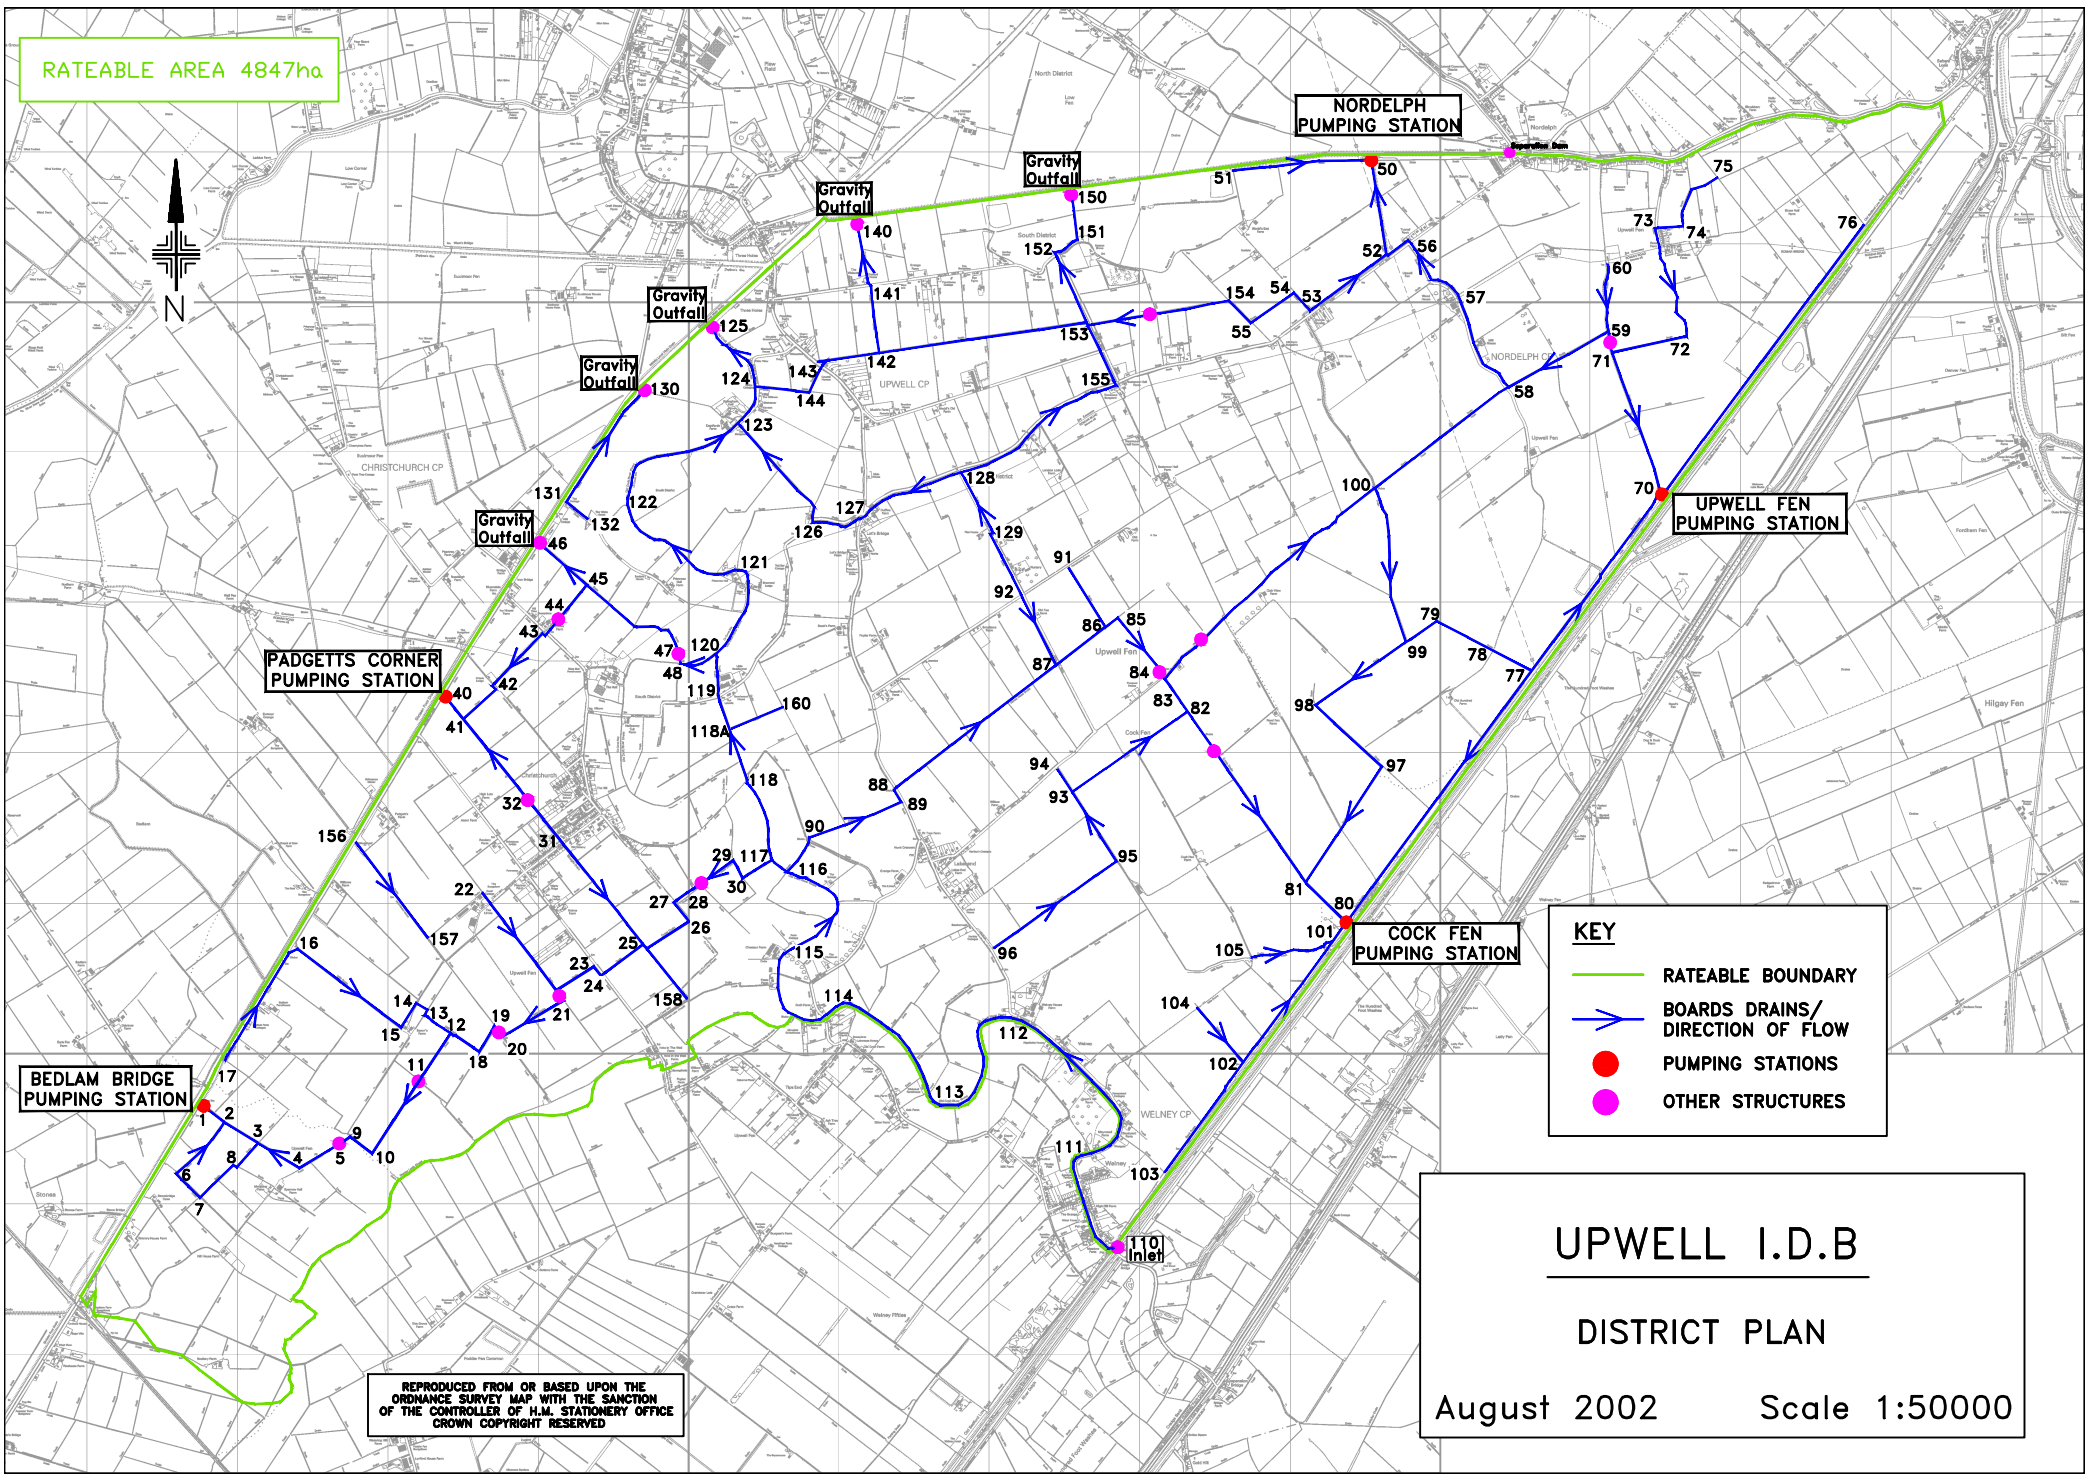

KEY

- RATEABLE BOUNDARY
- > BOARDS DRAINS/
DIRECTION OF FLOW
- PUMPING STATIONS
- OTHER STRUCTURES

UPWELL I.D.B
DISTRICT PLAN
August 2002 Scale 1:50000

REPRODUCED FROM OR BASED UPON THE
ORDNANCE SURVEY MAP WITH THE SANCTION
OF THE CONTROLLER OF H.M. STATIONERY OFFICE
CROWN COPYRIGHT RESERVED